

FORDE



38/64 Gateway Drive Noosaville QLD

2 🚗

Forde Property is pleased to present Unit 38 for sale in this brand new eco-friendly complex that features a distinctive green zone around its perimeter.

- Warehouse: 66m²
- Full amenities including kitchenette, shower & toilet
- Perfect position to service all of Noosa shire

For further information please contact Donna Ingram 0413 547 914.


Building Size : 66 sqm
View : <https://www.fordeproperty.com.au/sale/qld/sunshine-coast/noosaville/commercial/industrial/6051851>



Donna Ingram
07 5447 5554



MASTER PLAN - LEVEL 1
Scale 1:800

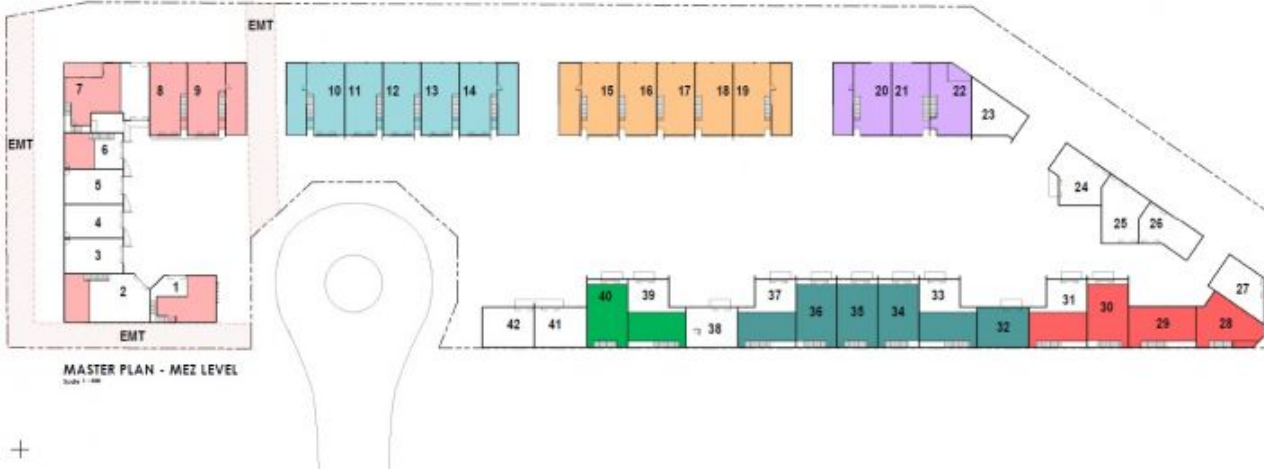

MASTER PLAN - MEZ LEVEL
Scale 1:800

1. Office
 2. Office
 3. Office
 4. Office
 5. Office
 6. Office
 7. Office
 8. Office
 9. Office
 10. Office
 11. Office
 12. Office
 13. Office
 14. Office
 15. Office
 16. Office
 17. Office
 18. Office
 19. Office
 20. Office
 21. Office
 22. Office
 23. Office
 24. Office
 25. Office
 26. Office
 27. Office
 28. Office
 29. Office
 30. Office
 31. Office
 32. Office
 33. Office
 34. Office
 35. Office
 36. Office
 37. Office
 38. Office
 39. Office
 40. Office
 41. Office
 42. Office

Project: NOOSAVILLE SMART HUB
 Address: 44 GATEWAY DRIVE, NOOSAVILLE QLD 4564
 Designer: HCB
 Drawing No: MASTER FLOOR PLAN

19020 A.200
 1:800 Scale