


# FORDE

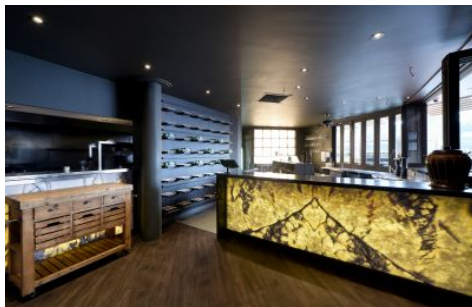

## 29/18 Hastings Street Noosa Heads QLD

- Large format Cafe / Entertainment Venue of approx. 480 m2
- Central Hastings street location
- Recently renovated throughout includes substantial outdoor area
- Suitable for a variety of different operators
- Exciting opportunity for someone with the experience and model to profit from a successful large scale operation
- The fit out has been professionally designed and offers versatility for food and drink operations!!

Experienced operators with a plan to secure an exciting business opportunity in this prime Hastings Street location contact Tom Forde 0417 333 335, Donna Ingram 0413 547 914 or Jessie Allen 0419 765 971 today.


**Building Size** : 480 sqm  
**View** : <https://www.fordeproperty.com.au/lease/qld/sunshine-coast/noosa-heads/commercial/retail/6051735>



**Tom Forde**  
07 5447 5554




**Donna Ingram**  
07 5447 5554

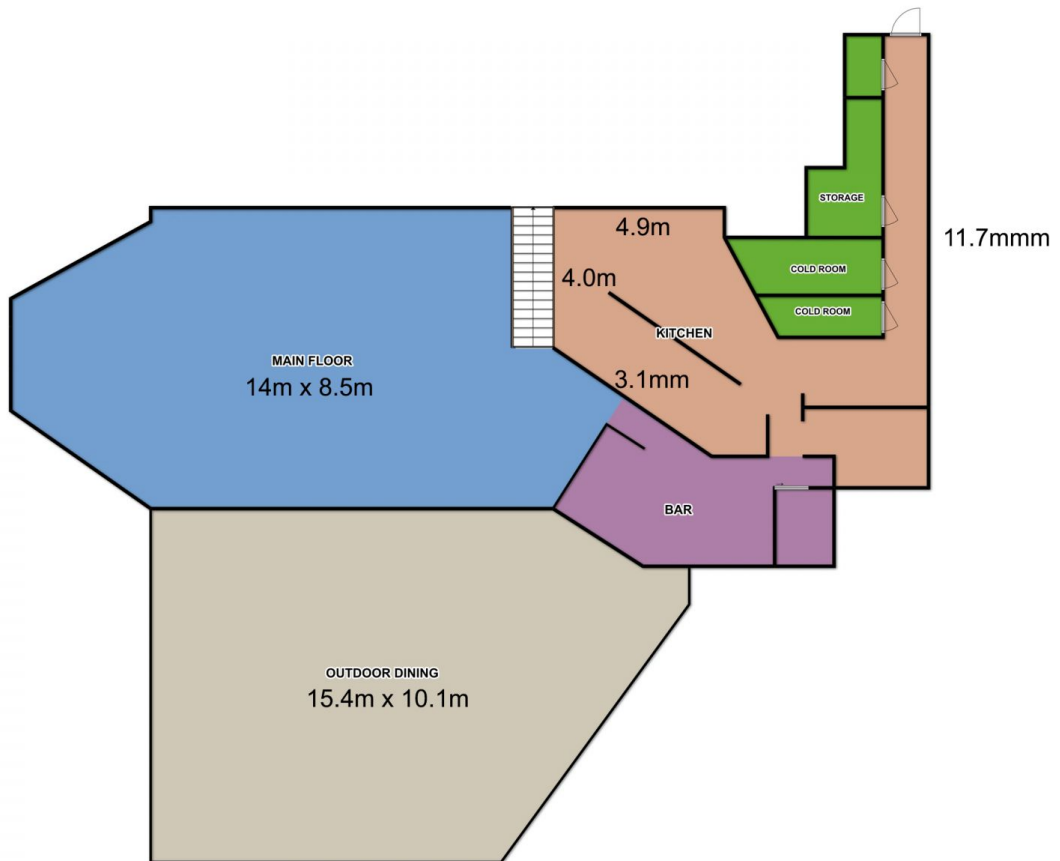

This floor plan is conceptual only. It is provided for illustrative purposes only and should not be relied upon. We make no guarantee as to the accuracy of this plan. All interested parties should make and rely on their own enquiries in determining the accuracy of the information contained in this floor plan.

#NOT TO SCALE

4/18A Hastings St, Noosa Heads QLD 4567

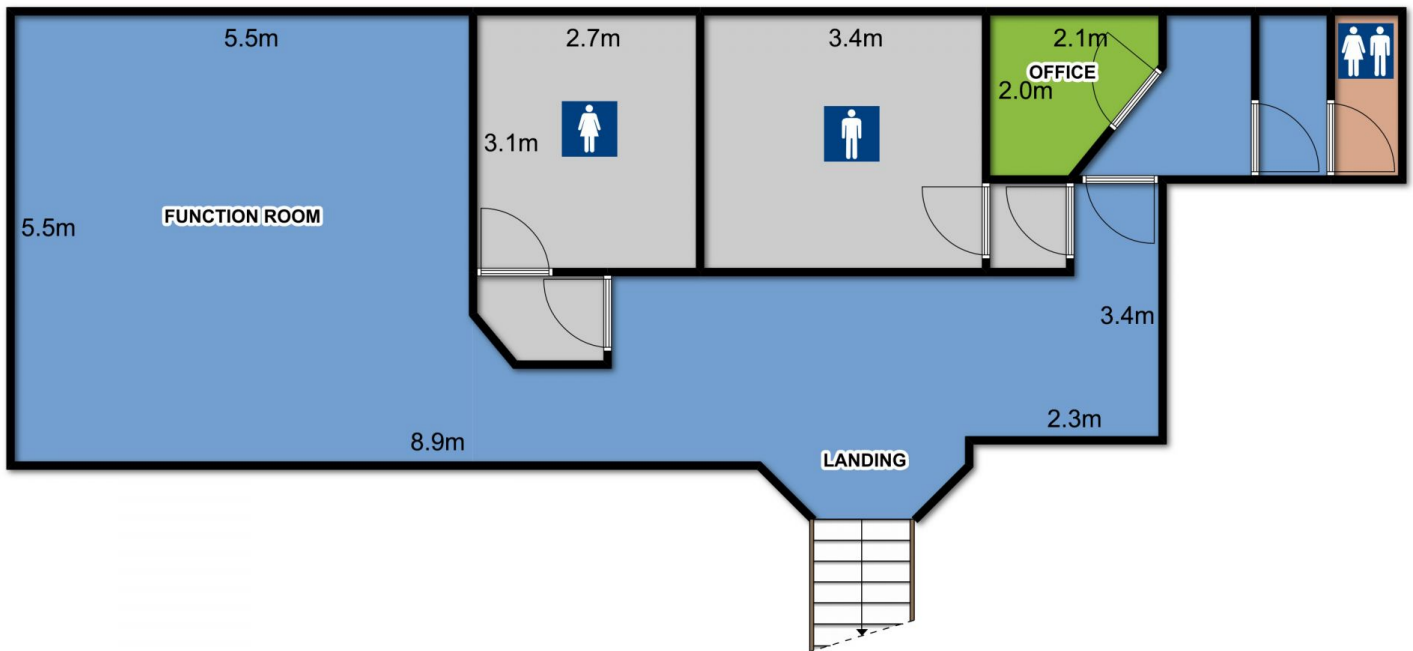

This floor plan is conceptual only. It is provided for illustrative purposes only and should not be relied upon. We make no guarantee as to the accuracy of this plan. All interested parties should make and rely on their own enquiries in determining the accuracy of the information contained in this floor plan.

#NOT TO SCALE

4/18A Hastings St, Noosa Heads QLD 4567